


TYPICAL BUILDING DURST/FIRST RESPONDERS COMMUNICATIONS SYSTEM

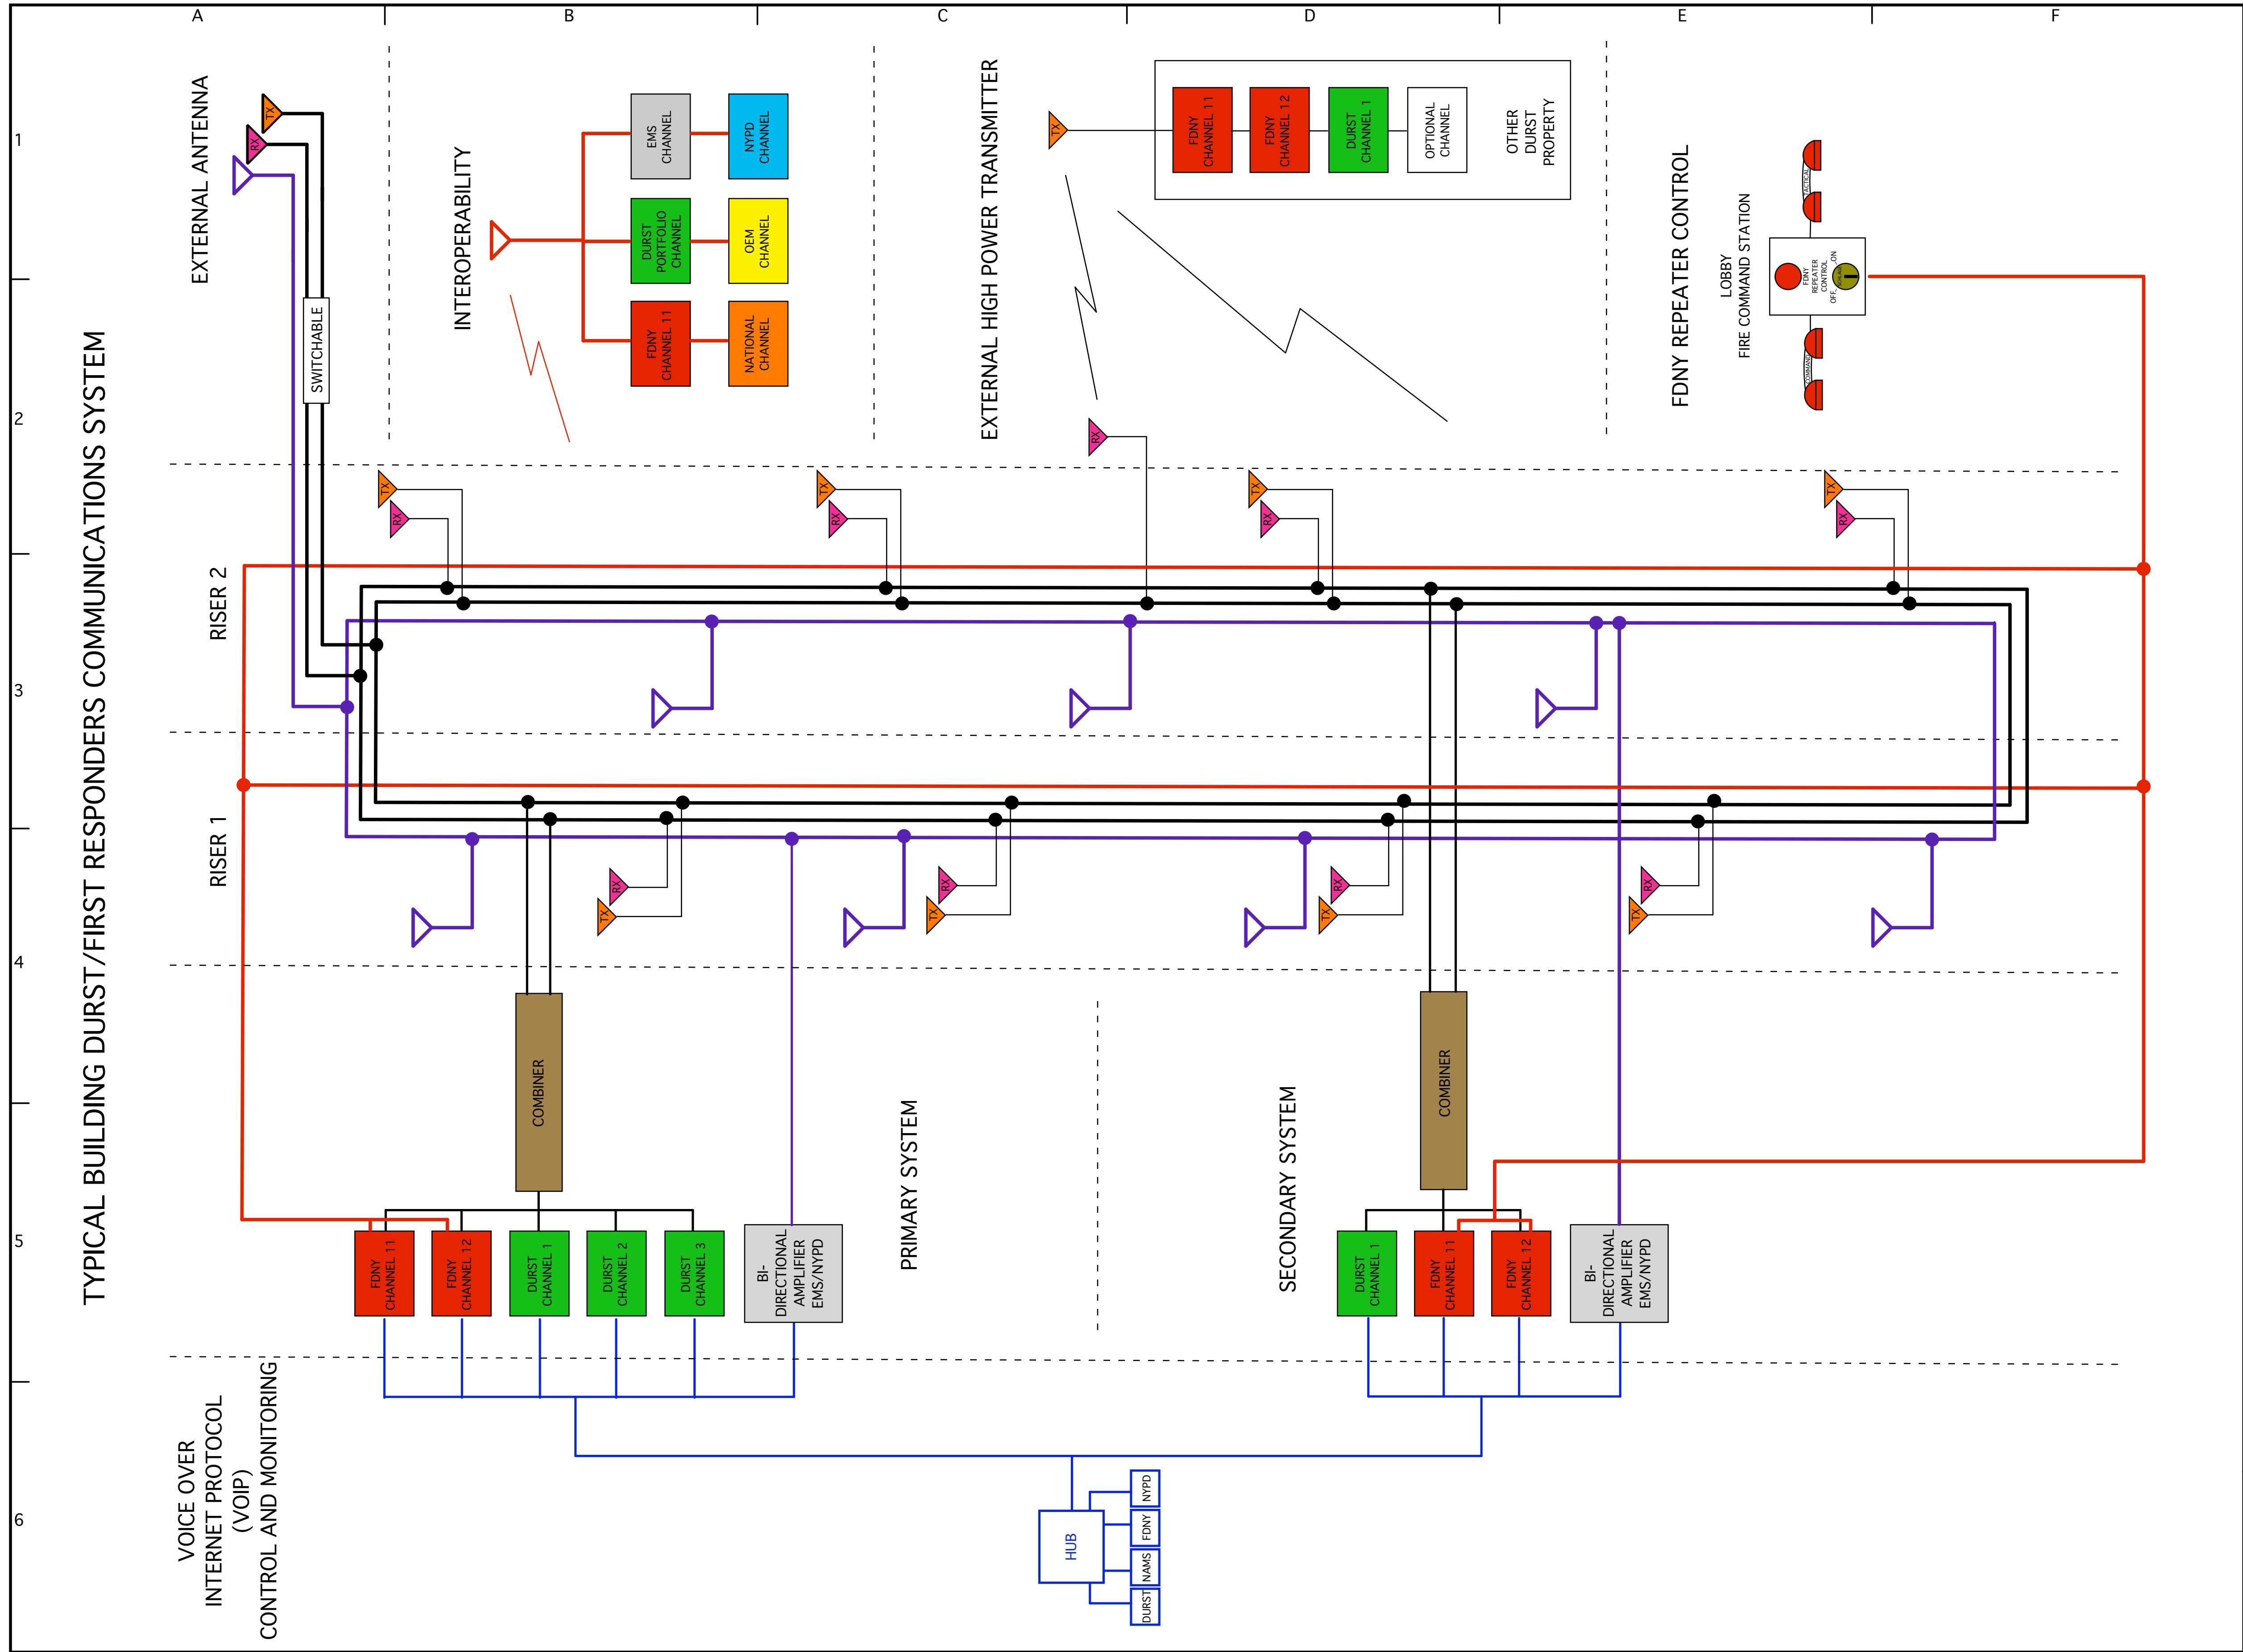

LEGEND

- FDNY/DURST TRANSMIT
- FDNY/DURST RECEIVE
- EMS/NYPD TRANSMIT/RECEIVE
- INTEROPERABILITY TRANSMIT

ROYAL REALTY CORP.
 1155 AVENUE of the AMERICAS, NEW YORK, NY 10036
 TEL: 212 789 1155 FAX: 212 789 1198

| Mark | Date | Description of Revision |
|--------|------|-------------------------|
| 051606 | | ADDED INTEROPERABILITY |



FIRST RESPONDERS COMMUNICATIONS SYSTEM

Scale: NTS Approved: Project: TDO-FRCS
 Date: 052004 Drawn: John M Lyons

INTRABUILDING COMMUNICATIONS